



SCALE 1:250 @ A1

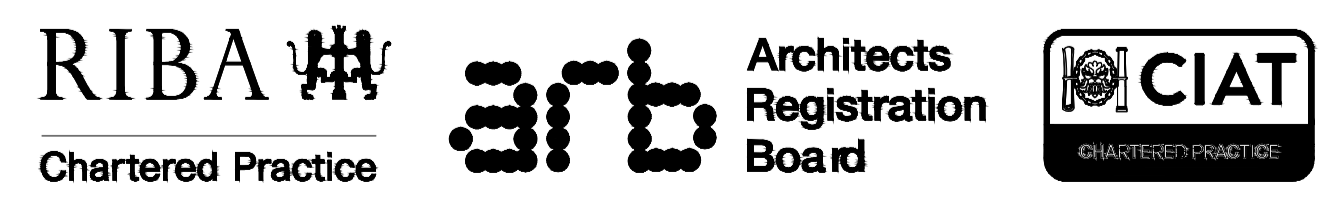

DIMENSIONS TO BE CONFIRMED ON SITE PRIOR TO START OF WORKS AND ODA TO BE INFORMED OF DISCREPANCIES IMMEDIATELY. NO DIMENSIONS TO BE SCALED FROM THIS DRAWING.  
 ALL MATERIALS AND WORKS ARE TO BE CARRIED OUT IN ACCORDANCE WITH THE LATEST REVISION OF THE APPROPRIATE BRITISH STANDARDS OR EURO CODE. PLANNING APPROVAL, CURRENT BUILDING REGULATIONS AND CODES OF PRACTICE.  
 PARTY WALL ACT - NOTICES UNDER THE PARTY WALL ACT ARE TO BE SERVED BY THE PROPERTY OWNER OR APPOINTED THIRD PARTY BY PROPERTY OWNER. HEALTH AND SAFETY - CDM 2015 REGULATIONS APPLY TO ALL CONSTRUCTION WORKS TO BE CARRIED OUT AND APPLY TO DESIGNERS, CONTRACTORS AND THE CLIENT, AS SUCH ALL PARTIES HAVE DUTIES UNDER THESE REGULATIONS.

Notes

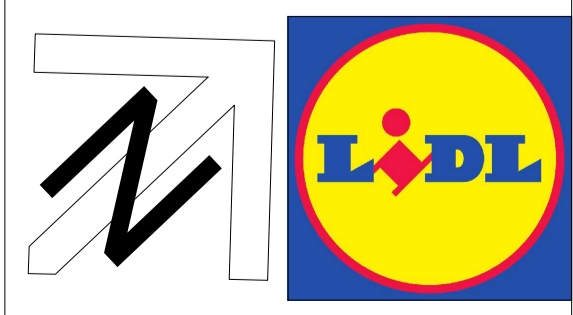

Rev	Description	Date	Rev by	Chk by
-----	-------------	------	--------	--------

Revisions

Client  
 LIDL GREAT BRITAIN LTD.,  
 Northfleet RDC, Crete Hall Road,  
 Gravesend, DA11 9BU  
 Project  
 STROOD  
 OFF ROMAN WAY  
 Drawing  
 EXISTING SITE PLAN  
 Project No:  
 19051

Purpose of Issue  
 PLANNING  
 Scale @ A1  
 1:250  
 Drawn  
 EH  
 Checked  
 LMC  
 Revision  
 -  
 Date  
 MAR 2021

Drawing No:  
 AD\_101



One Design Architects Ltd, Unit 1 Merchants Quay, Phase II, Ashley Lane,  
 Shipley, West Yorkshire, BD17 7DB  
 Tel: 01274 591188  
 www.onedesignarchs.com mail@onedesignarchs.com  
 Registered in England & Wales No: 8355643

Architectural