


**RIBA** Chartered Practice

**arb** Architects Registration Board

**CIAT** Chartered Institute of Architectural Technicians

DIMENSIONS TO BE CONFIRMED ON SITE PRIOR TO START OF WORKS AND ODA TO BE INFORMED OF DISCREPANCIES IMMEDIATELY. NO DIMENSIONS TO BE SCALED FROM THIS DRAWING.  
ALL MATERIALS AND WORKS ARE TO BE CARRIED OUT IN ACCORDANCE WITH THE LATEST REVISION OF THE APPROPRIATE BRITISH STANDARDS OR EURO CODE.  
PLANNING APPROVAL, CURRENT BUILDING REGULATIONS AND CODES OF PRACTICE.  
PARTY WALL ACT - NOTICES UNDER THE PARTY WALL ACT ARE TO BE SERVED BY THE PROPERTY OWNER OR APPOINTED THIRD PARTY BY PROPERTY OWNER. HEALTH AND SAFETY - CD44/2015 REGULATIONS APPLY TO ALL CONSTRUCTION WORKS TO BE CARRIED OUT AND APPLY TO DESIGNERS, CONTRACTORS AND THE CLIENT. AS SUCH ALL PARTIES HAVE DUTIES UNDER THESE REGULATIONS.

**Notes**

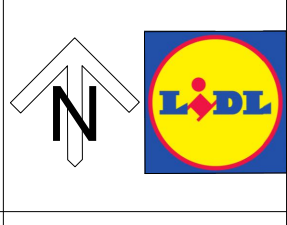

**Revisions**

Rev	Description	Date	Rev by	Chk by

Client: LIDL GREAT BRITAIN LTD.  
Northfleet RDC, Crete Hall Road, Gravesend, DA11 9BU  
Project: STROOD OFF ROMAN WAY  
Drawing: SITE LOCATION PLAN

Project No: 19051  
Drawing No: AD\_100

**Purpose of Issue: PLANNING**

Scale @ A3: 1:1250




Drawn: EH  
Checked: LMC

Revision: -  
Date: MAR 2021

**ON DESIGN architects**

One Design Architects Ltd, Unit 1 Merchants Quay, Phase II, Ashley Lane, Shipley, West Yorkshire, BD17 7DB  
Tel: 01274 591188  
www.onedesignarchs.com mail@onedesignarchs.com  
Registered in England & Wales No: 8355643

**Architectural**

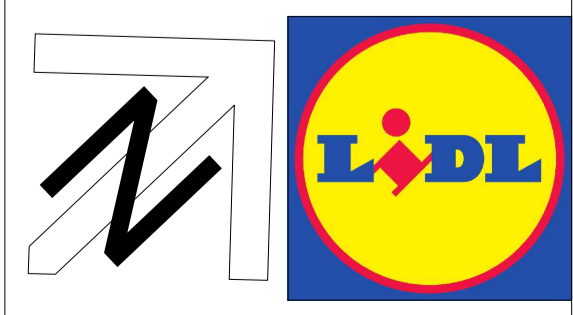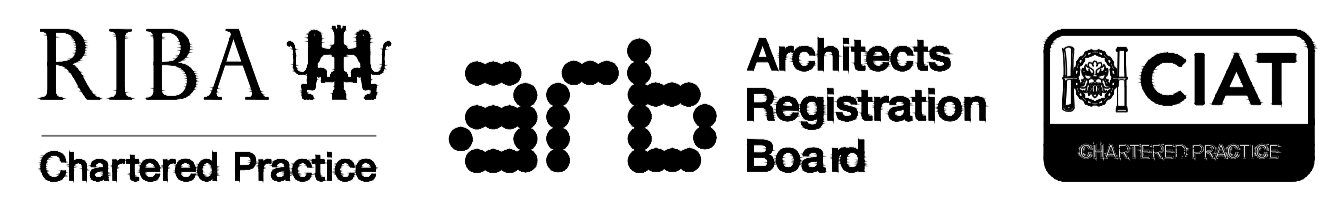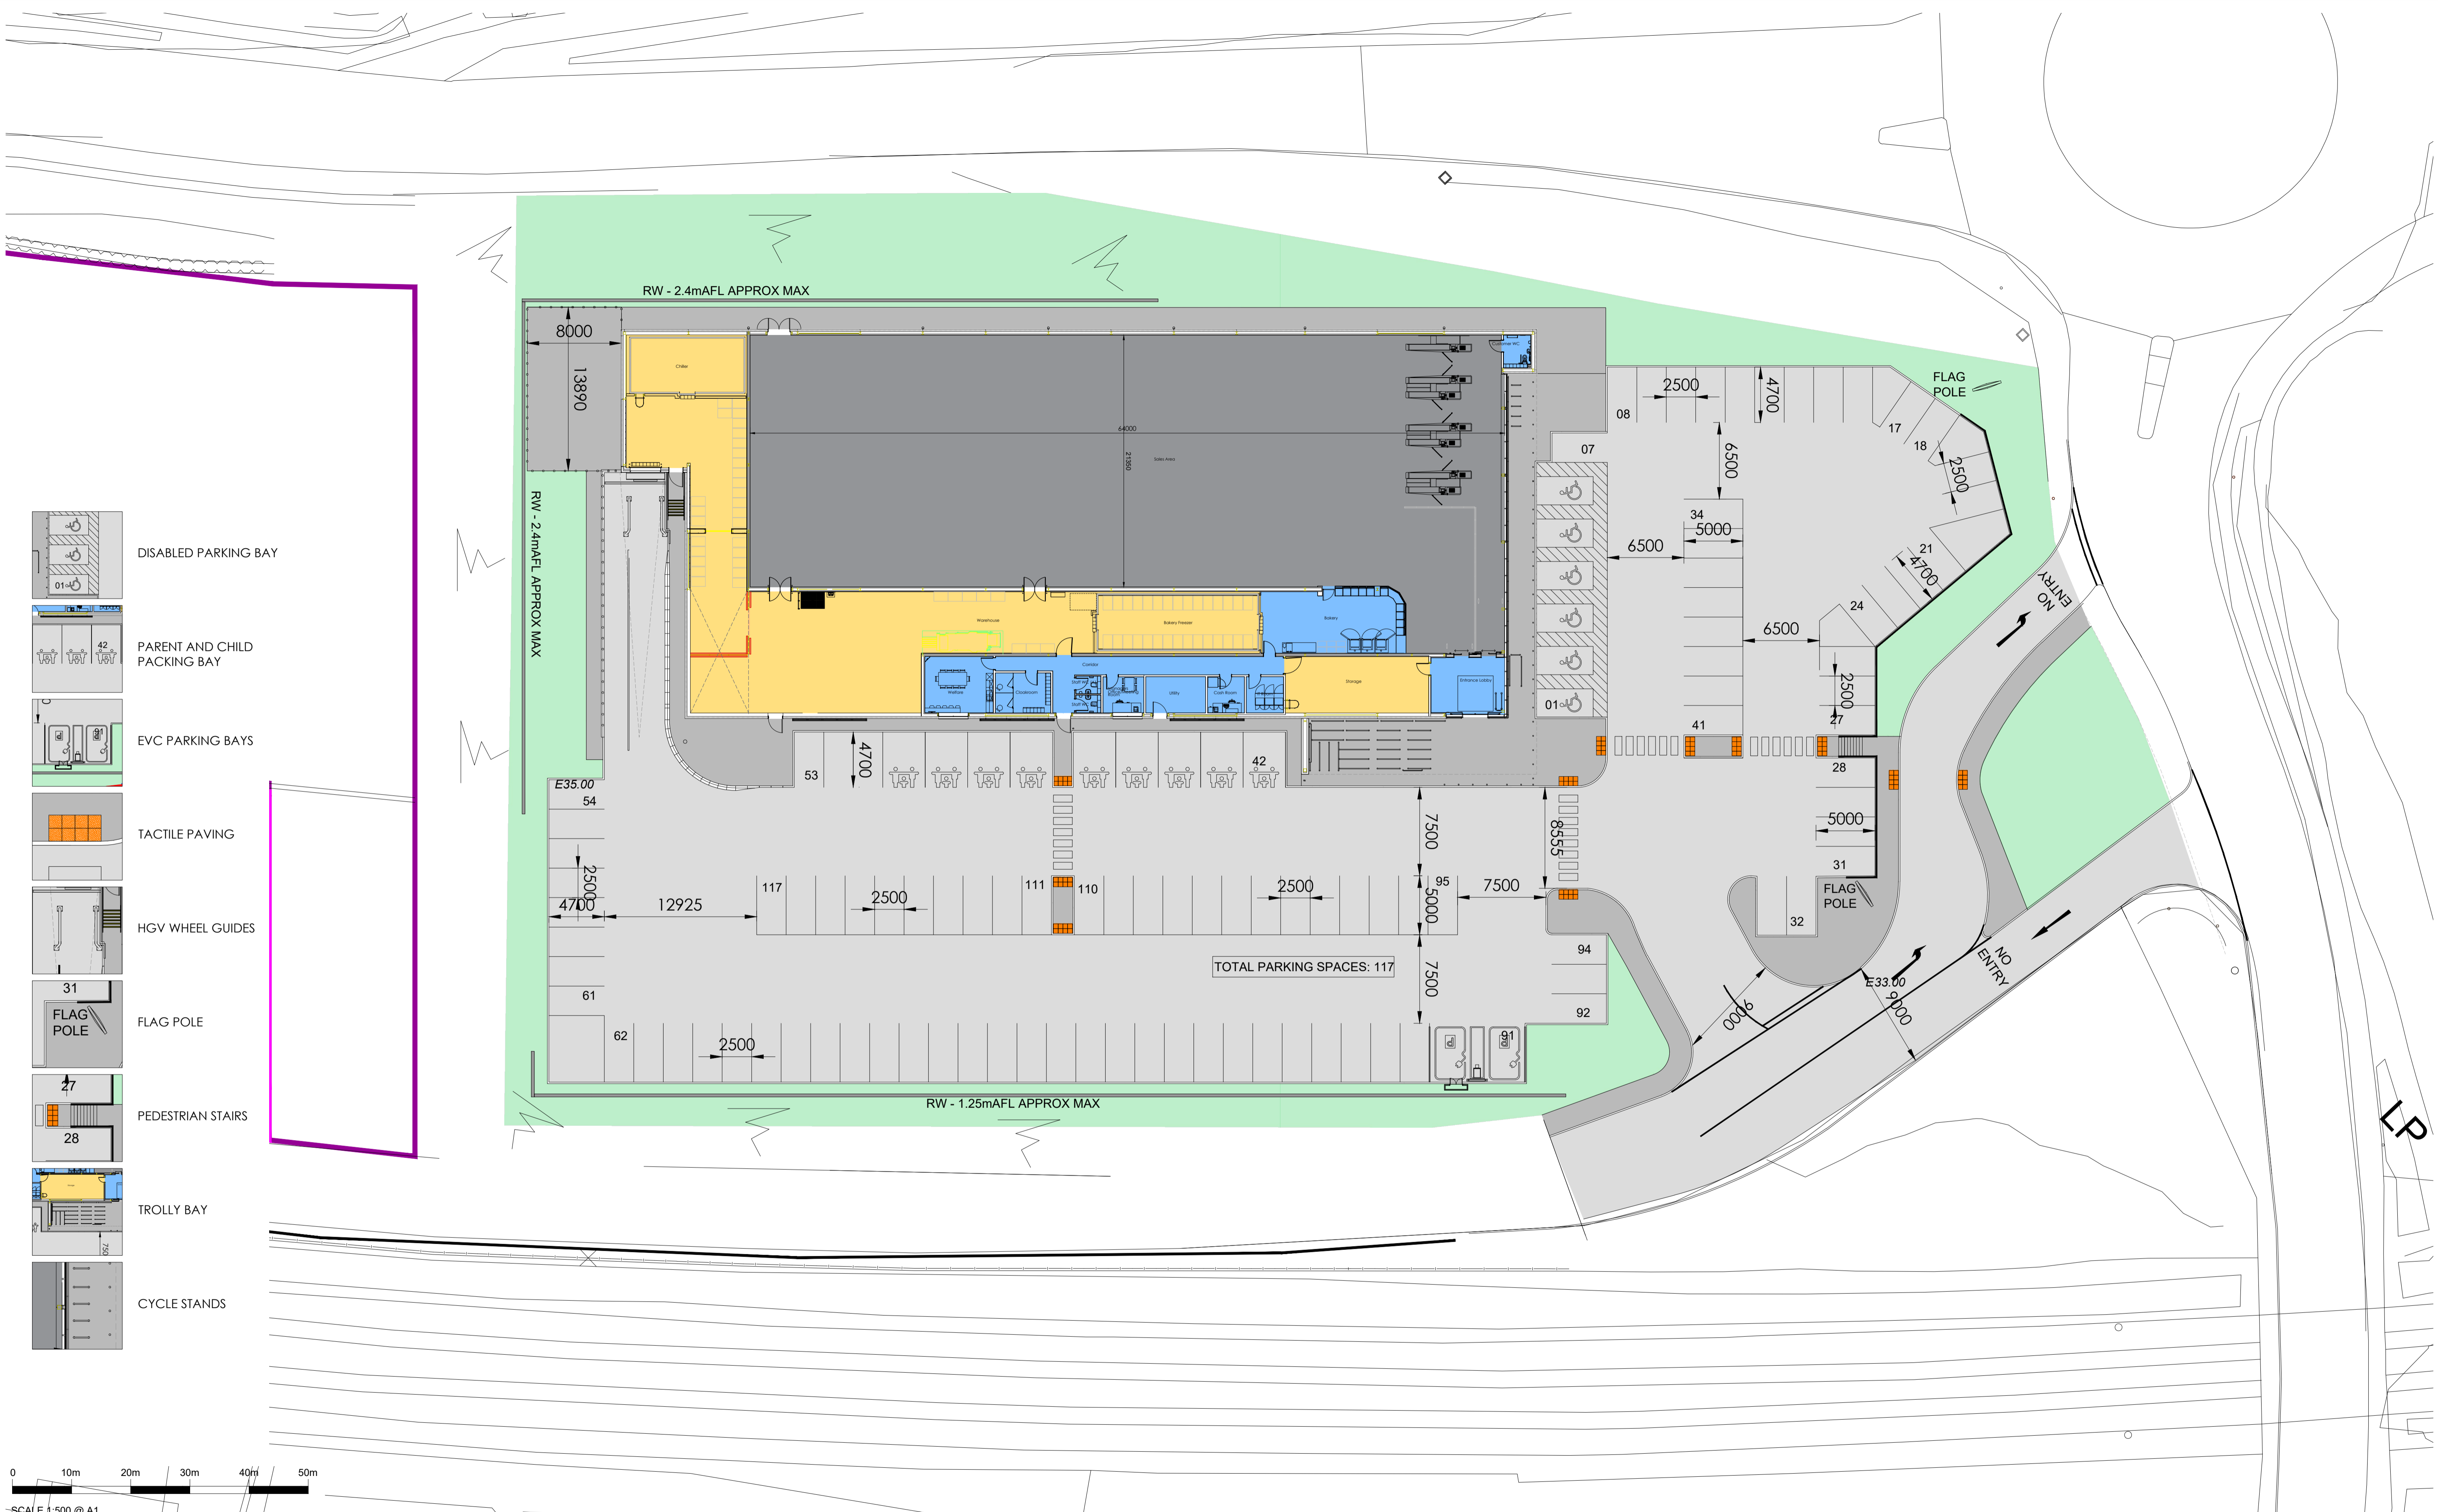

Client  
LIDL GREAT BRITAIN LTD.,  
Northfleet RDC, Crete Hall Road,  
Gravesend, DA11 9BU  
Project  
STROOD  
OFF ROMAN WAY  
Drawing  
PROPOSED SITE PLAN  
Project No:  
19051  
Drawing No:  
AD\_110

Purpose of Issue  
PLANNING  
Scale @ A1  
1:250  
Drawn  
EH  
Checked  
LMC  
Revision  
-  
Date  
MAR 2021



One Design Architects Ltd, Unit 11 Merchants Quay, Phase II, Ashley Lane,  
Shipley, West Yorkshire, BD17 7DB  
Tel: 01274 591188  
www.onedesignarchitects.com mail@onedesignarchitects.com  
Registered in England & Wales No: 8355643

DIMENSIONS TO BE CONFIRMED ON SITE PRIOR TO START OF WORKS AND ODA TO BE INFORMED OF DISCREPANCIES IMMEDIATELY. NO DIMENSIONS TO BE SCALED FROM THIS DRAWING.  
ALL MATERIALS AND WORKS ARE TO BE CARRIED OUT IN ACCORDANCE WITH THE LATEST REVISION OF THE APPROPRIATE BRITISH STANDARDS OR EURO CODE. PLANNING APPROVAL, CURRENT BUILDING REGULATIONS AND CODES OF PRACTICE.  
PARTY WALL ACT - NOTICES UNDER THE PARTY WALL ACT ARE TO BE SERVED BY THE PROPERTY OWNER OR APPOINTED THIRD PARTY BY PROPERTY OWNER, HEALTH AND SAFETY - CDM 2015 REGULATIONS APPLY TO ALL CONSTRUCTION WORKS TO BE CARRIED OUT AND APPLY TO DESIGNERS, CONTRACTORS AND THE CLIENT, AS SUCH ALL PARTIES HAVE DUTIES UNDER THESE REGULATIONS.

Notes

Revisions

Rev Description Date Rev by Chk by

Architectural





**ONE DESIGN**  
ARCHITECTURAL SERVICES LTD



**ONE DESIGN**  
ARCHITECTURAL SERVICES LTD  
C.G.I.